


FRONT ELEVATION -
CONTROL BUILDING

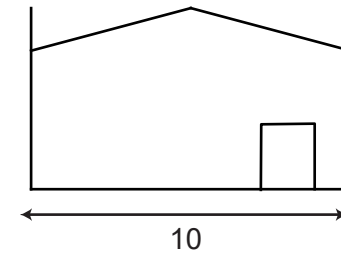

SIDE ELEVATION -
CONTROL BUILDING

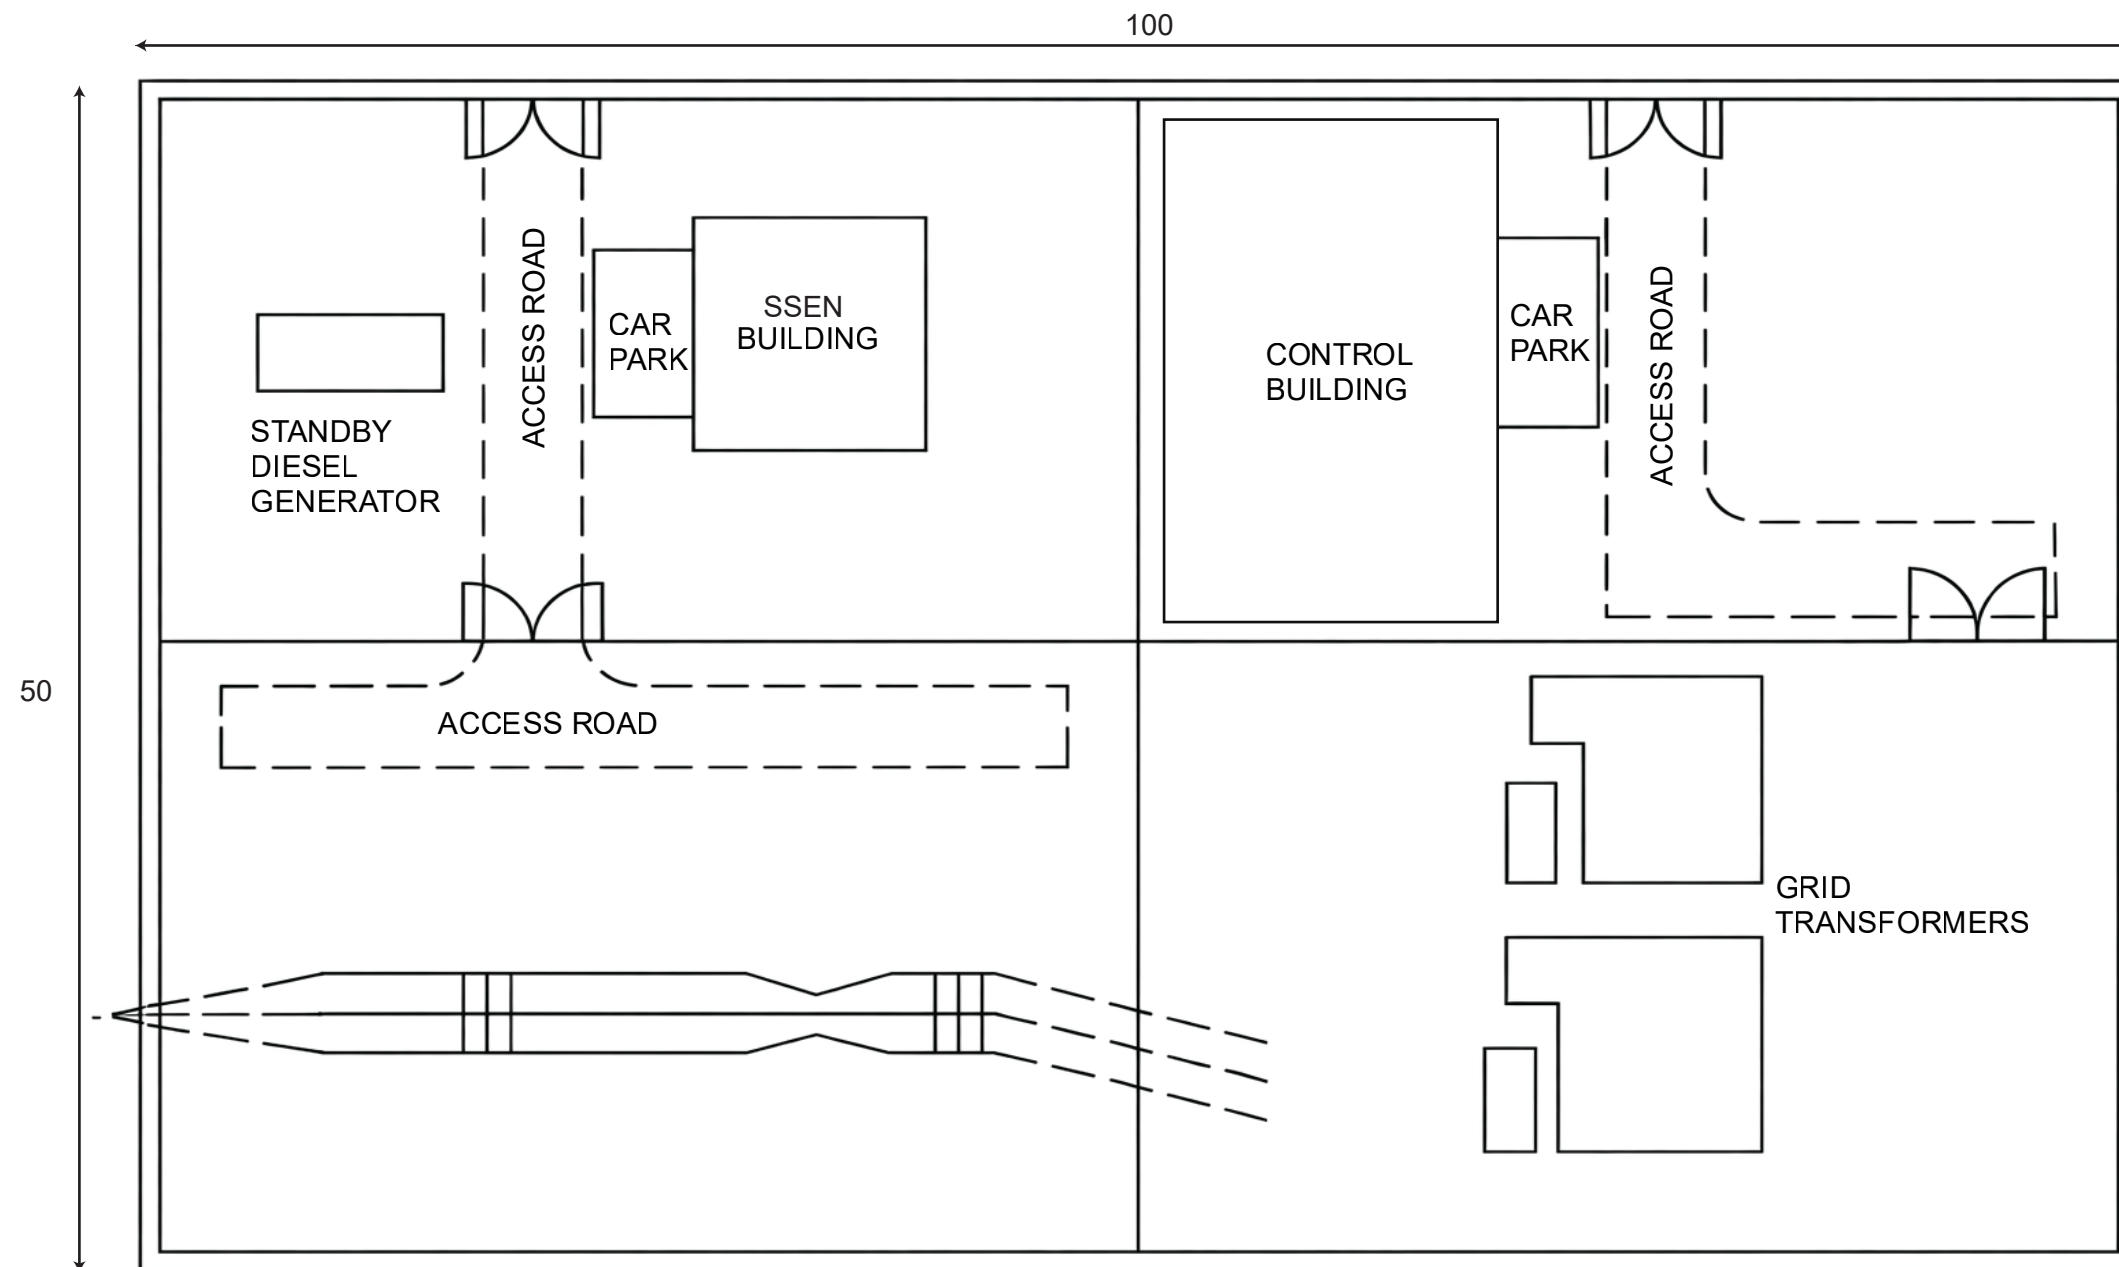


Figure Title Typical Substation & Compound Layout		
Project Name Neshion Energy Park		
Project No./Fileiry ID 1620015684 / REH2023N01765		
Date February 2026	Figure No. 2.5	Revision 1.0
Scale NOT TO SCALE	Prepared by SR	
Client Neshion Ltd		
		