


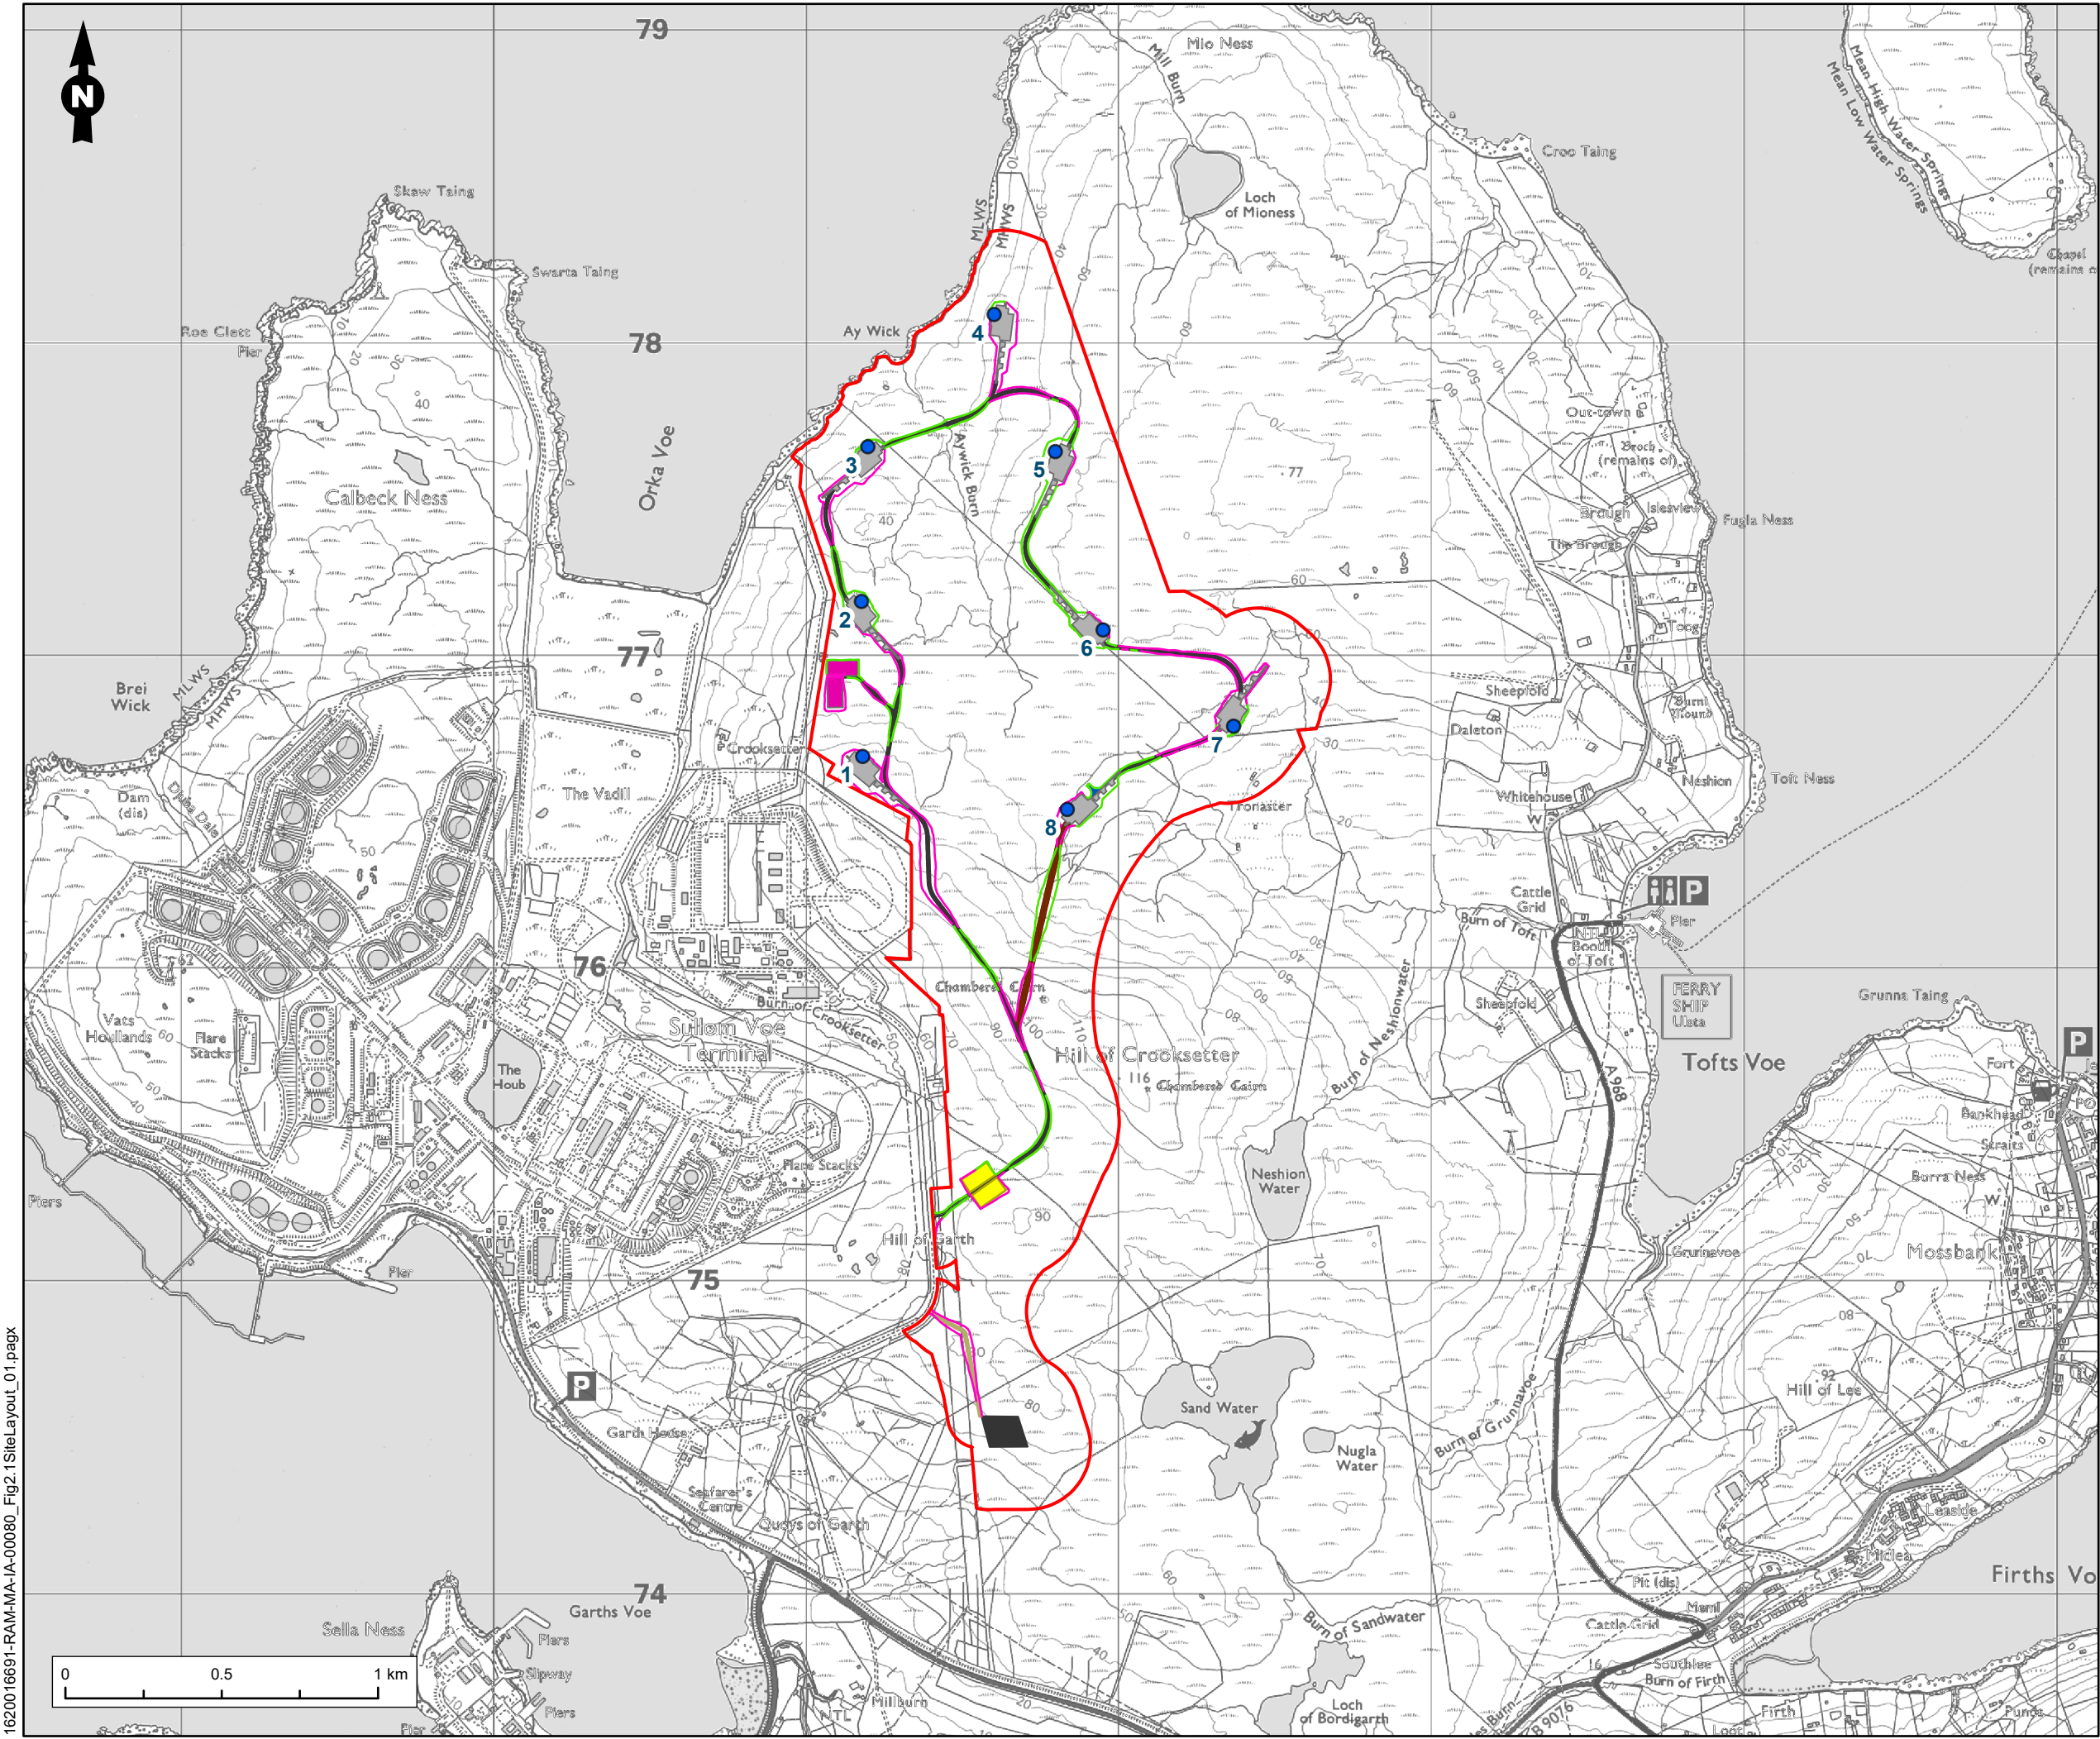

Legend

- Application Boundary
- Proposed Turbine
- Proposed Hardstanding
- Proposed Substation, BESS and Lidar Area
- Proposed Construction Compound
- Proposed Borrow Pit Search Area
- Proposed Operation and Maintenance Access Track
- Proposed Access Tracks
- Proposed Turning Head
- Proposed Temporary Borrow Pit Access Track
- Earthworks - Fill
- Earthworks - Cut

Figure Title

Site Layout

Project Name

Neshion Energy Park

Project No./Filey ID

1620016691 / REH2024N00248

Date February 2026	Figure No. 2.1	Revision 1.0
----------------------------------	------------------------------	----------------------------

Prepared By SR	Scale 1:20,000 @A3
------------------------------	----------------------------------

Client

Neshion Ltd

1620016691-RAM-MA-IA-00080_Fig2.1SiteLayout_01.pagx