



NOTES:

1. ALL DIMENSIONS ARE IN METRES UNLESS NOTED OTHERWISE.

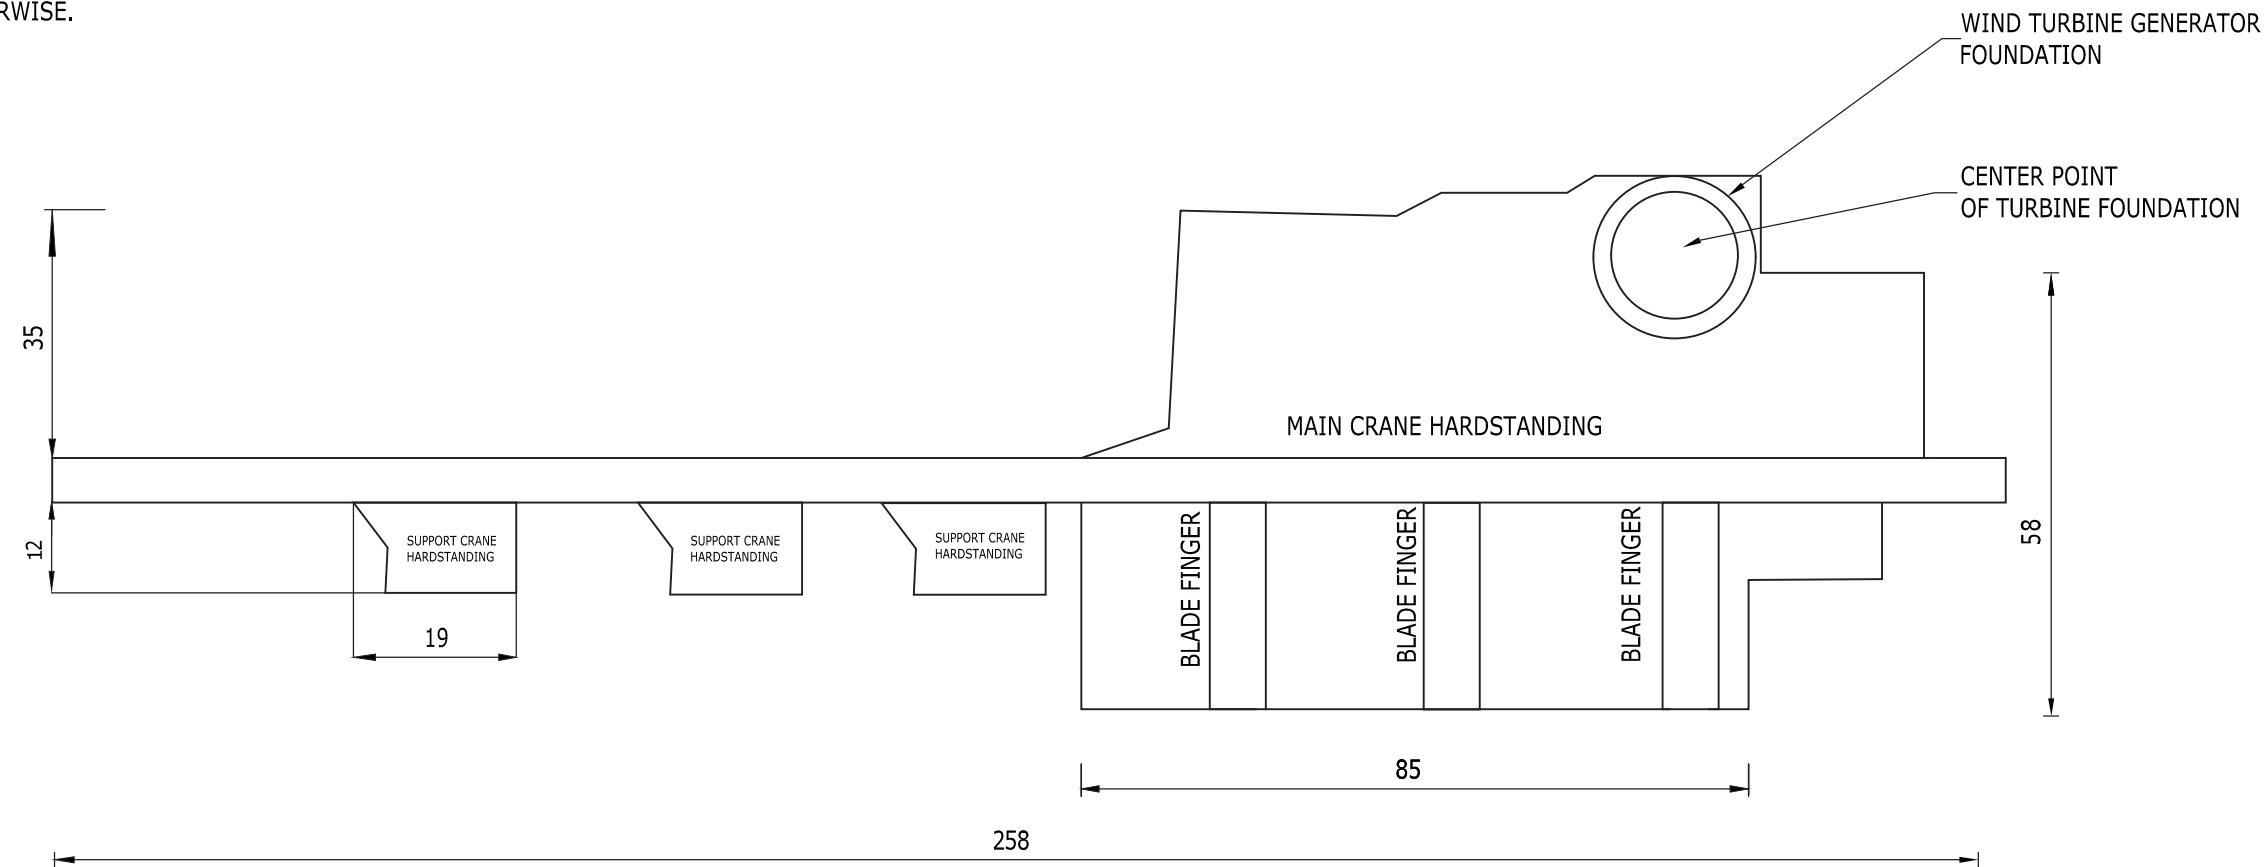

CRANE HARDSTANDING LAYOUT
(NOT TO SCALE)

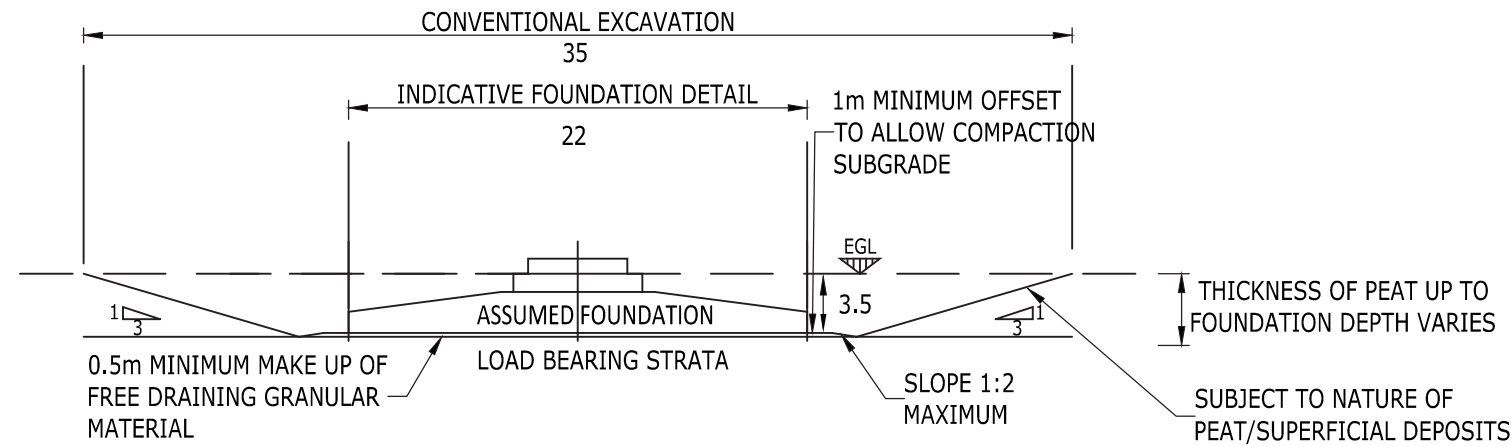

TURBINE FOUNDATION DETAIL
(NOT TO SCALE)

Figure Title
Typical Turbine
Foundations & Crane Hardstanding

Project Name
Neshion Energy Park

Project No./File ID
1620016691 / REH2024N00248

Date February 2026	Figure No. 2.3	Revision 1.0
-----------------------	-------------------	-----------------

Scale NOT TO SCALE	Prepared by SR
-----------------------	-------------------

Client
Neshion Ltd

