


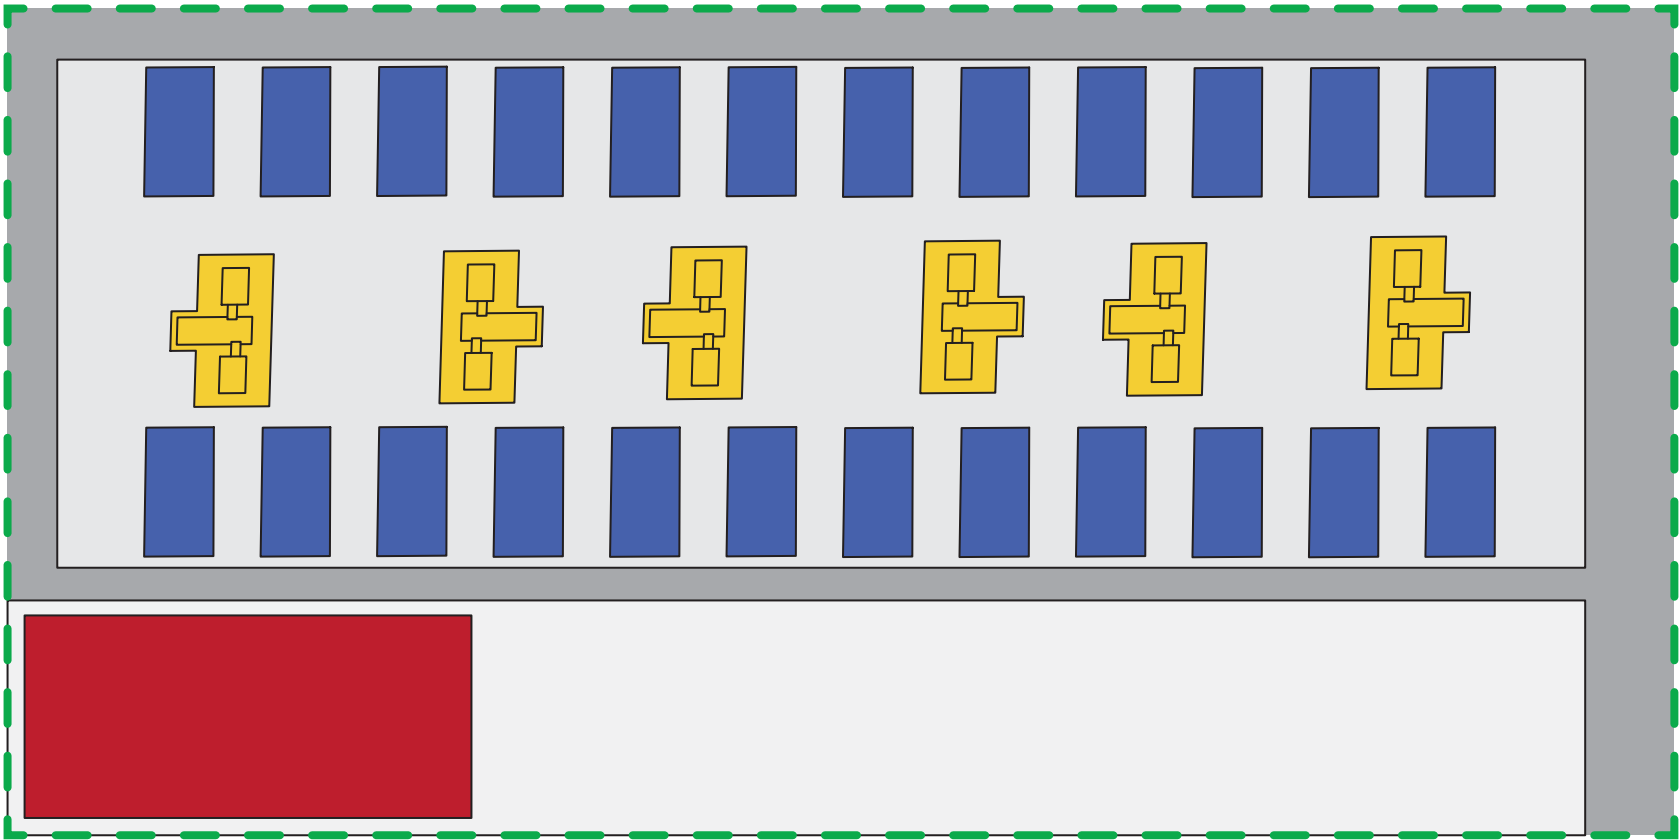

- Security Fence
- Site Track & Infrastructure Road
- Hardstanding
- BESS Container
- PCS Units
- Fire Management Area

Figure Title
Battery Storage Layout

Project Name
Neshion Energy Park

Project No./Filery ID
1620016691 / REH2024N00248

Date February 2026	Figure No. 2.6	Revision 1.0
-----------------------	-------------------	-----------------

Scale NOT TO SCALE	Prepared by SR
-----------------------	-------------------

Client
Neshion Ltd

