

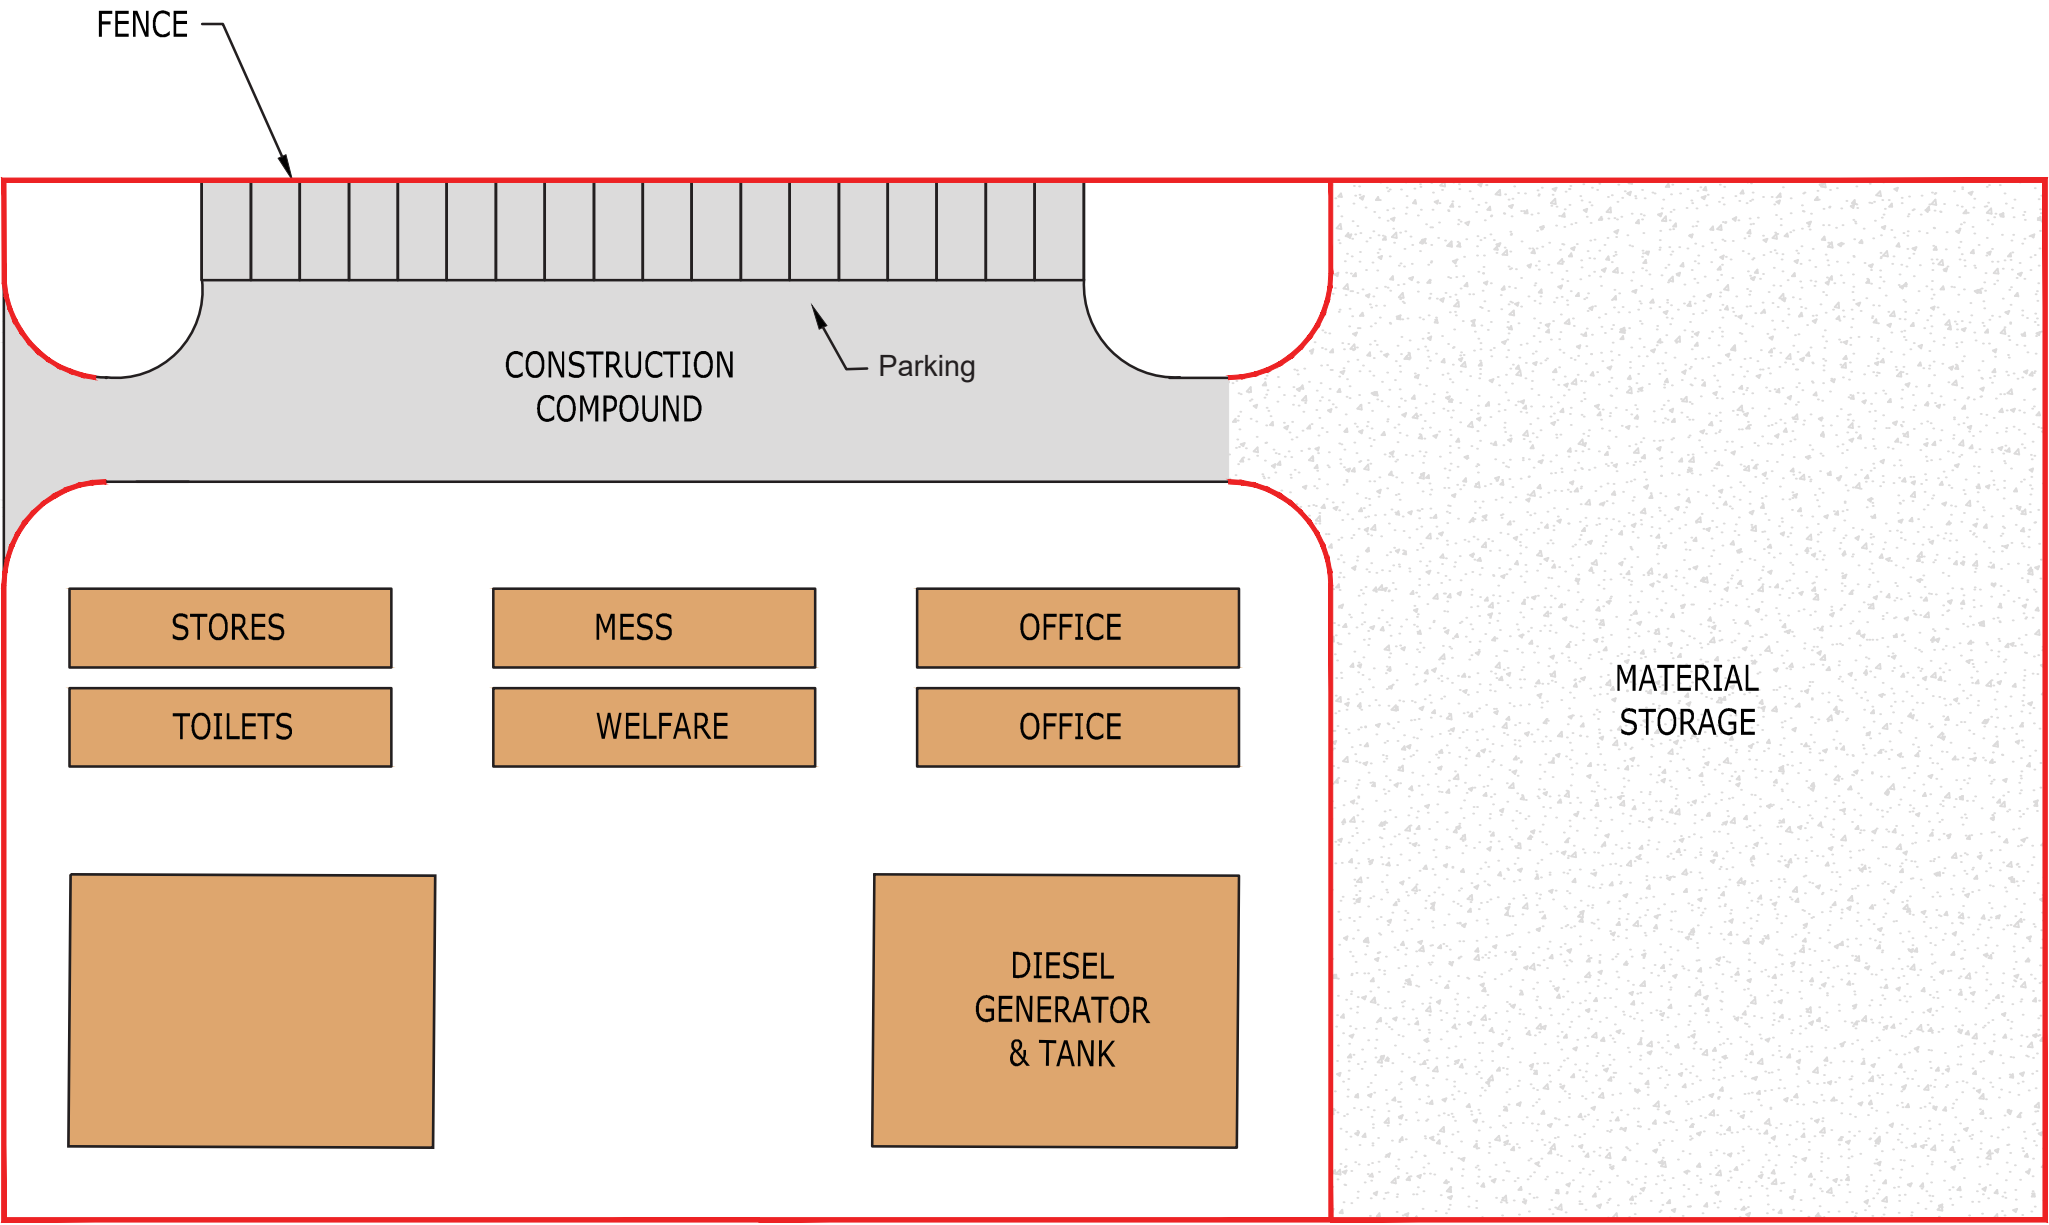


Figure Title Typical Temporary Construction Compound Layout		
Project Name Neshion Energy Park		
Project No./Filey ID 1620016691 / REH2024N00248		
Date February 2026	Figure No. 2.7	Revision 1.0
Scale NOT TO SCALE	Prepared by SR	
Client Neshion Ltd		
RAMBOLL		