

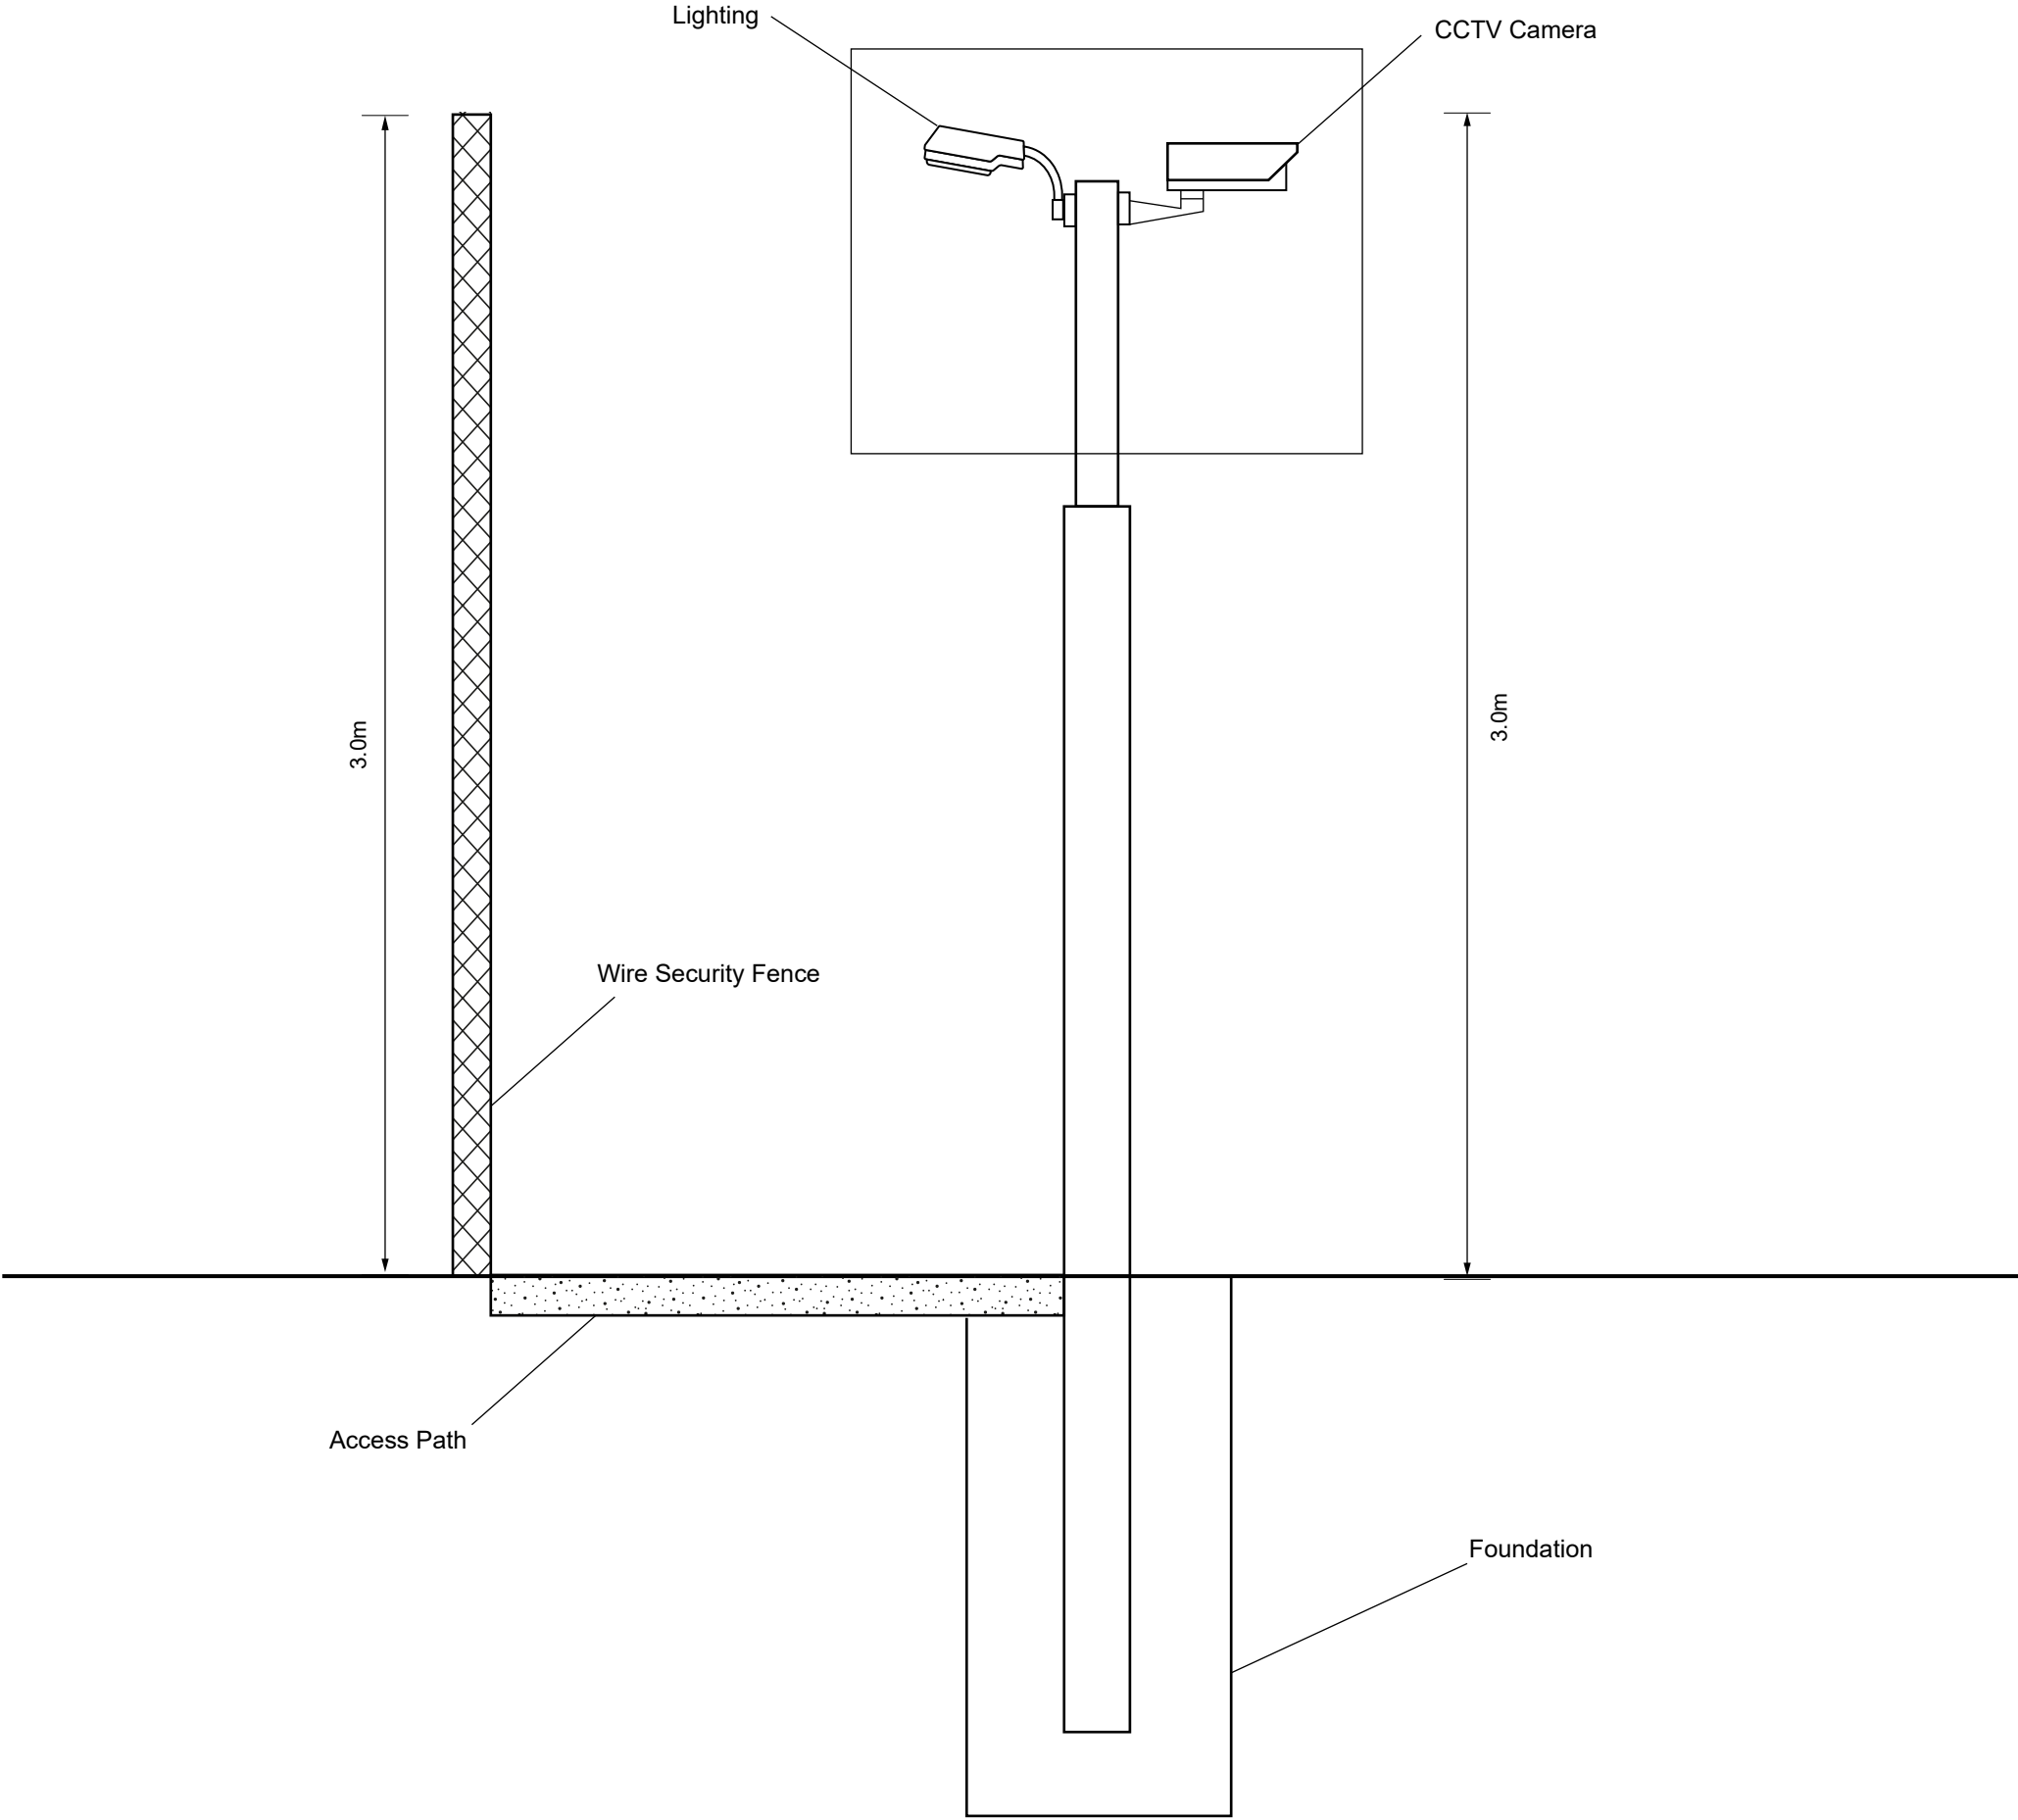


Figure Title
Typical CCTV &
Fencing Layout

Project Name
Neshion Energy Park

Project No./File ID
1620016691 / REH2024N00248

Date February 2026	Figure No. 2.9	Revision 1.0
-----------------------	-------------------	-----------------

Scale NOT TO SCALE	Prepared by SR
-----------------------	-------------------

Client
Neshion Ltd

RAMBOLL