


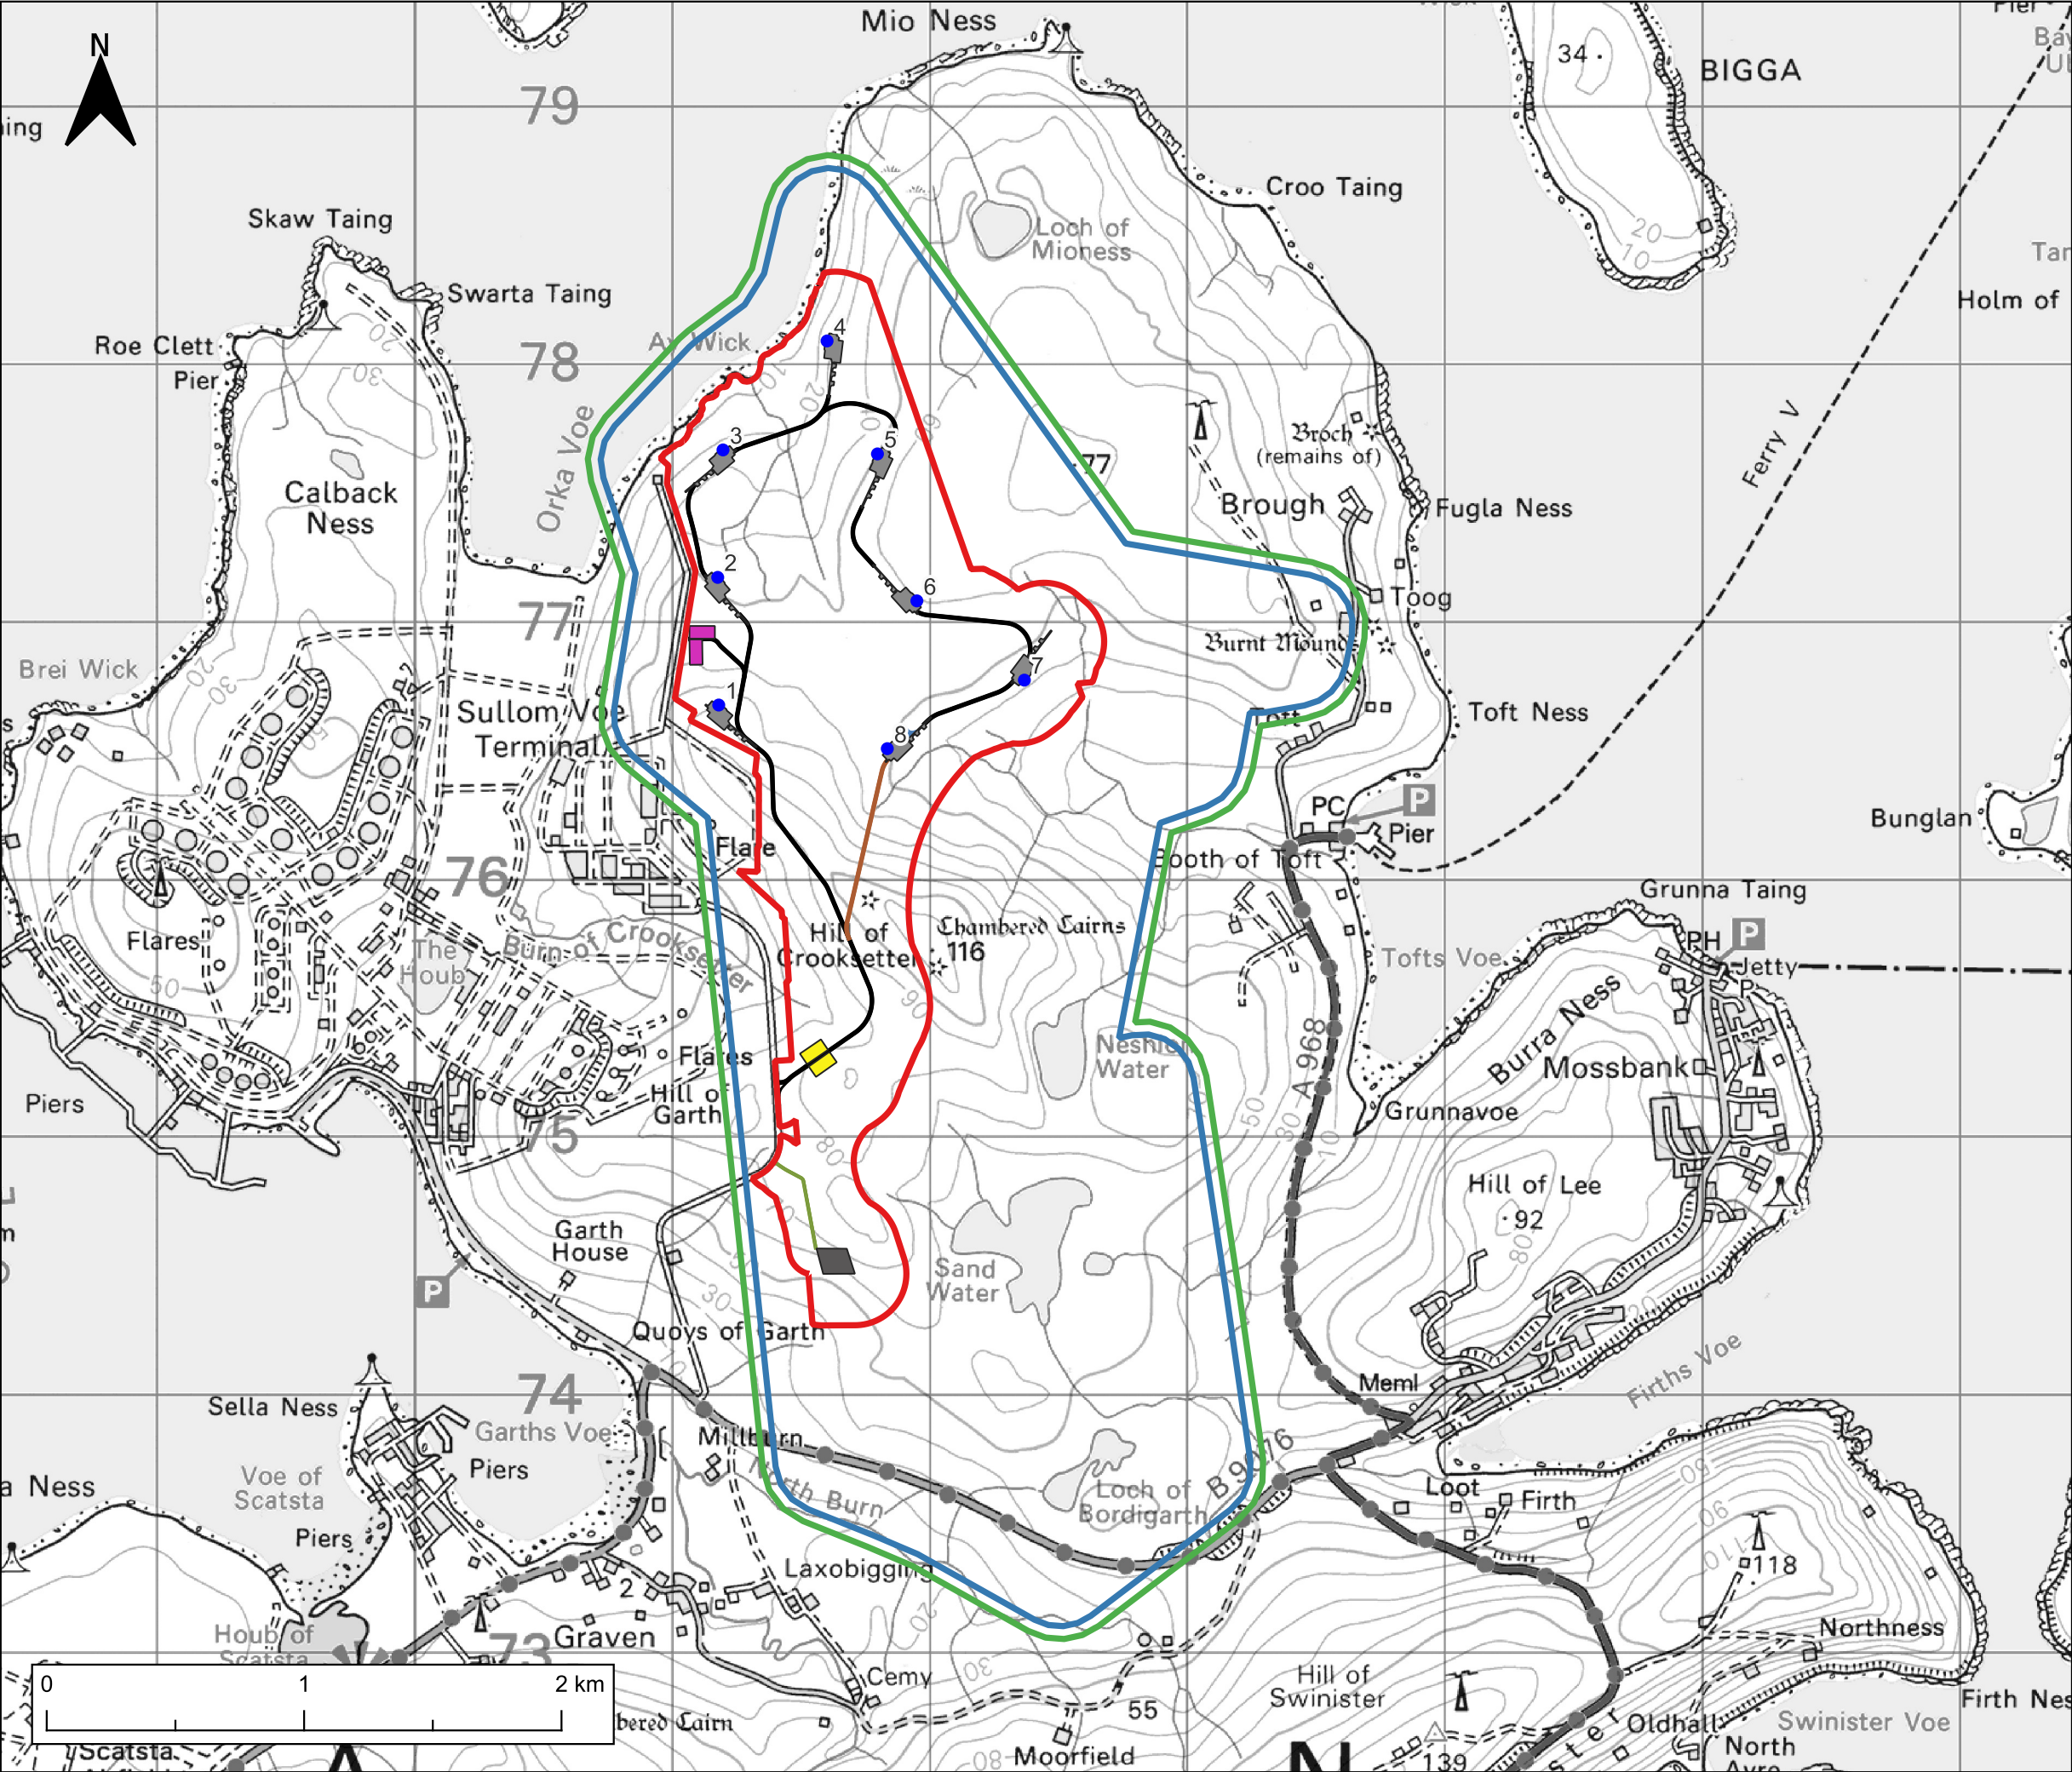

Legend

Design Layout

Application Boundary

Proposed Turbine

Proposed Hardstanding

Proposed Substation, BESS and Lidar Area

Proposed Construction Compound

Proposed Borrow Pit Search Area

Proposed Temporary Borrow Pit Access Track

Proposed Operation and Maintenance Access Track

Proposed Access Track

Proposed Turning Head

Study Area - Habitat Surveys

Study Area - Mammal Surveys

Figure Title
Ecological Study Areas

Project Name
Neshion Energy Park

Project No./File ID
1620016692-RAM-MA-IA-00033

Date	Figure No.	Revision
March 2026	6.1	1.0

Prepared By	Scale
KM	1: 25,000 @ A3

Client
Neshion Ltd

