


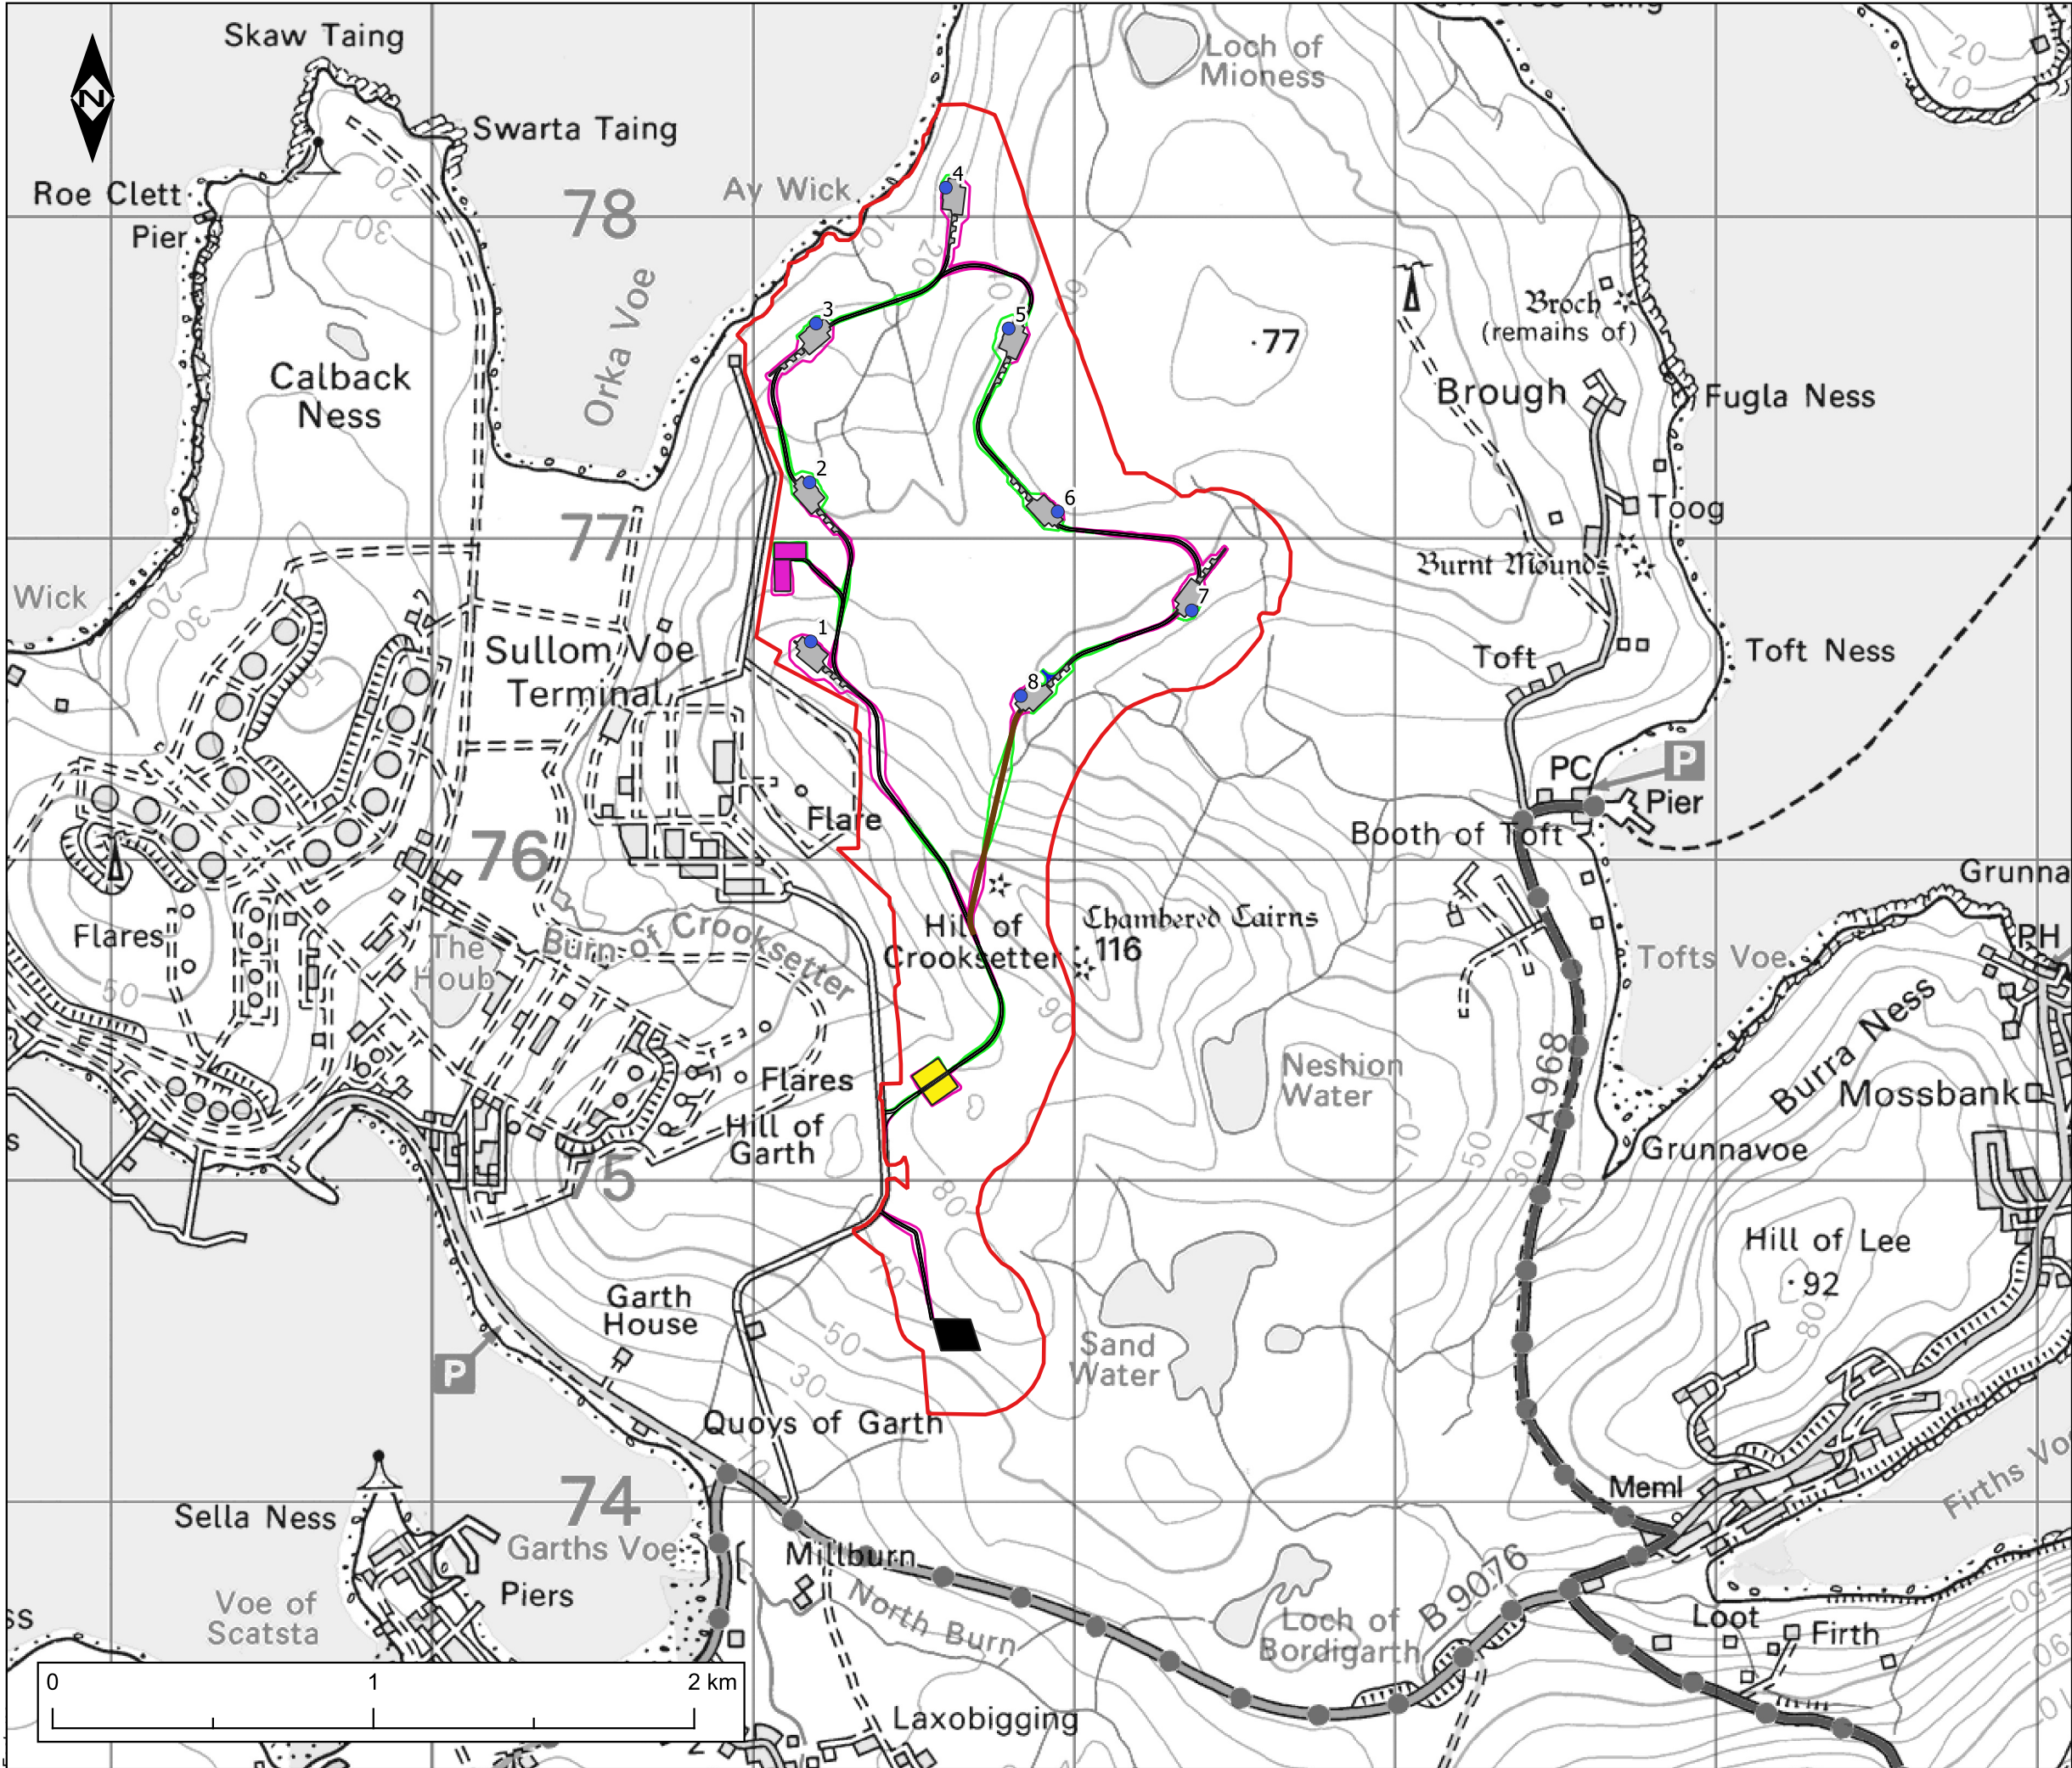

Legend

- Application Boundary
- Proposed Turbine
- Proposed Hardstanding
- Proposed Construction Compound
- Proposed Substation, BESS and Lidar Area
- Proposed Borrow Pit Search Area
- Proposed Operation and Maintenance Access Track
- Proposed Access Tracks
- Proposed Turning Heads
- Earthworks - Cut
- Earthworks - Fill

Figure Title  
Proposed development site

Project Name  
Neshion Energy Park

Project No./File ID  
1620016691 / REH2024N00248

|          |            |          |
|----------|------------|----------|
| Date     | Figure No. | Revision |
| May 2026 | 7.1        | 1.0      |

|             |                |
|-------------|----------------|
| Prepared By | Scale          |
| DS          | 1: 20,000 @ A3 |

Client  
Neshion Ltd

