


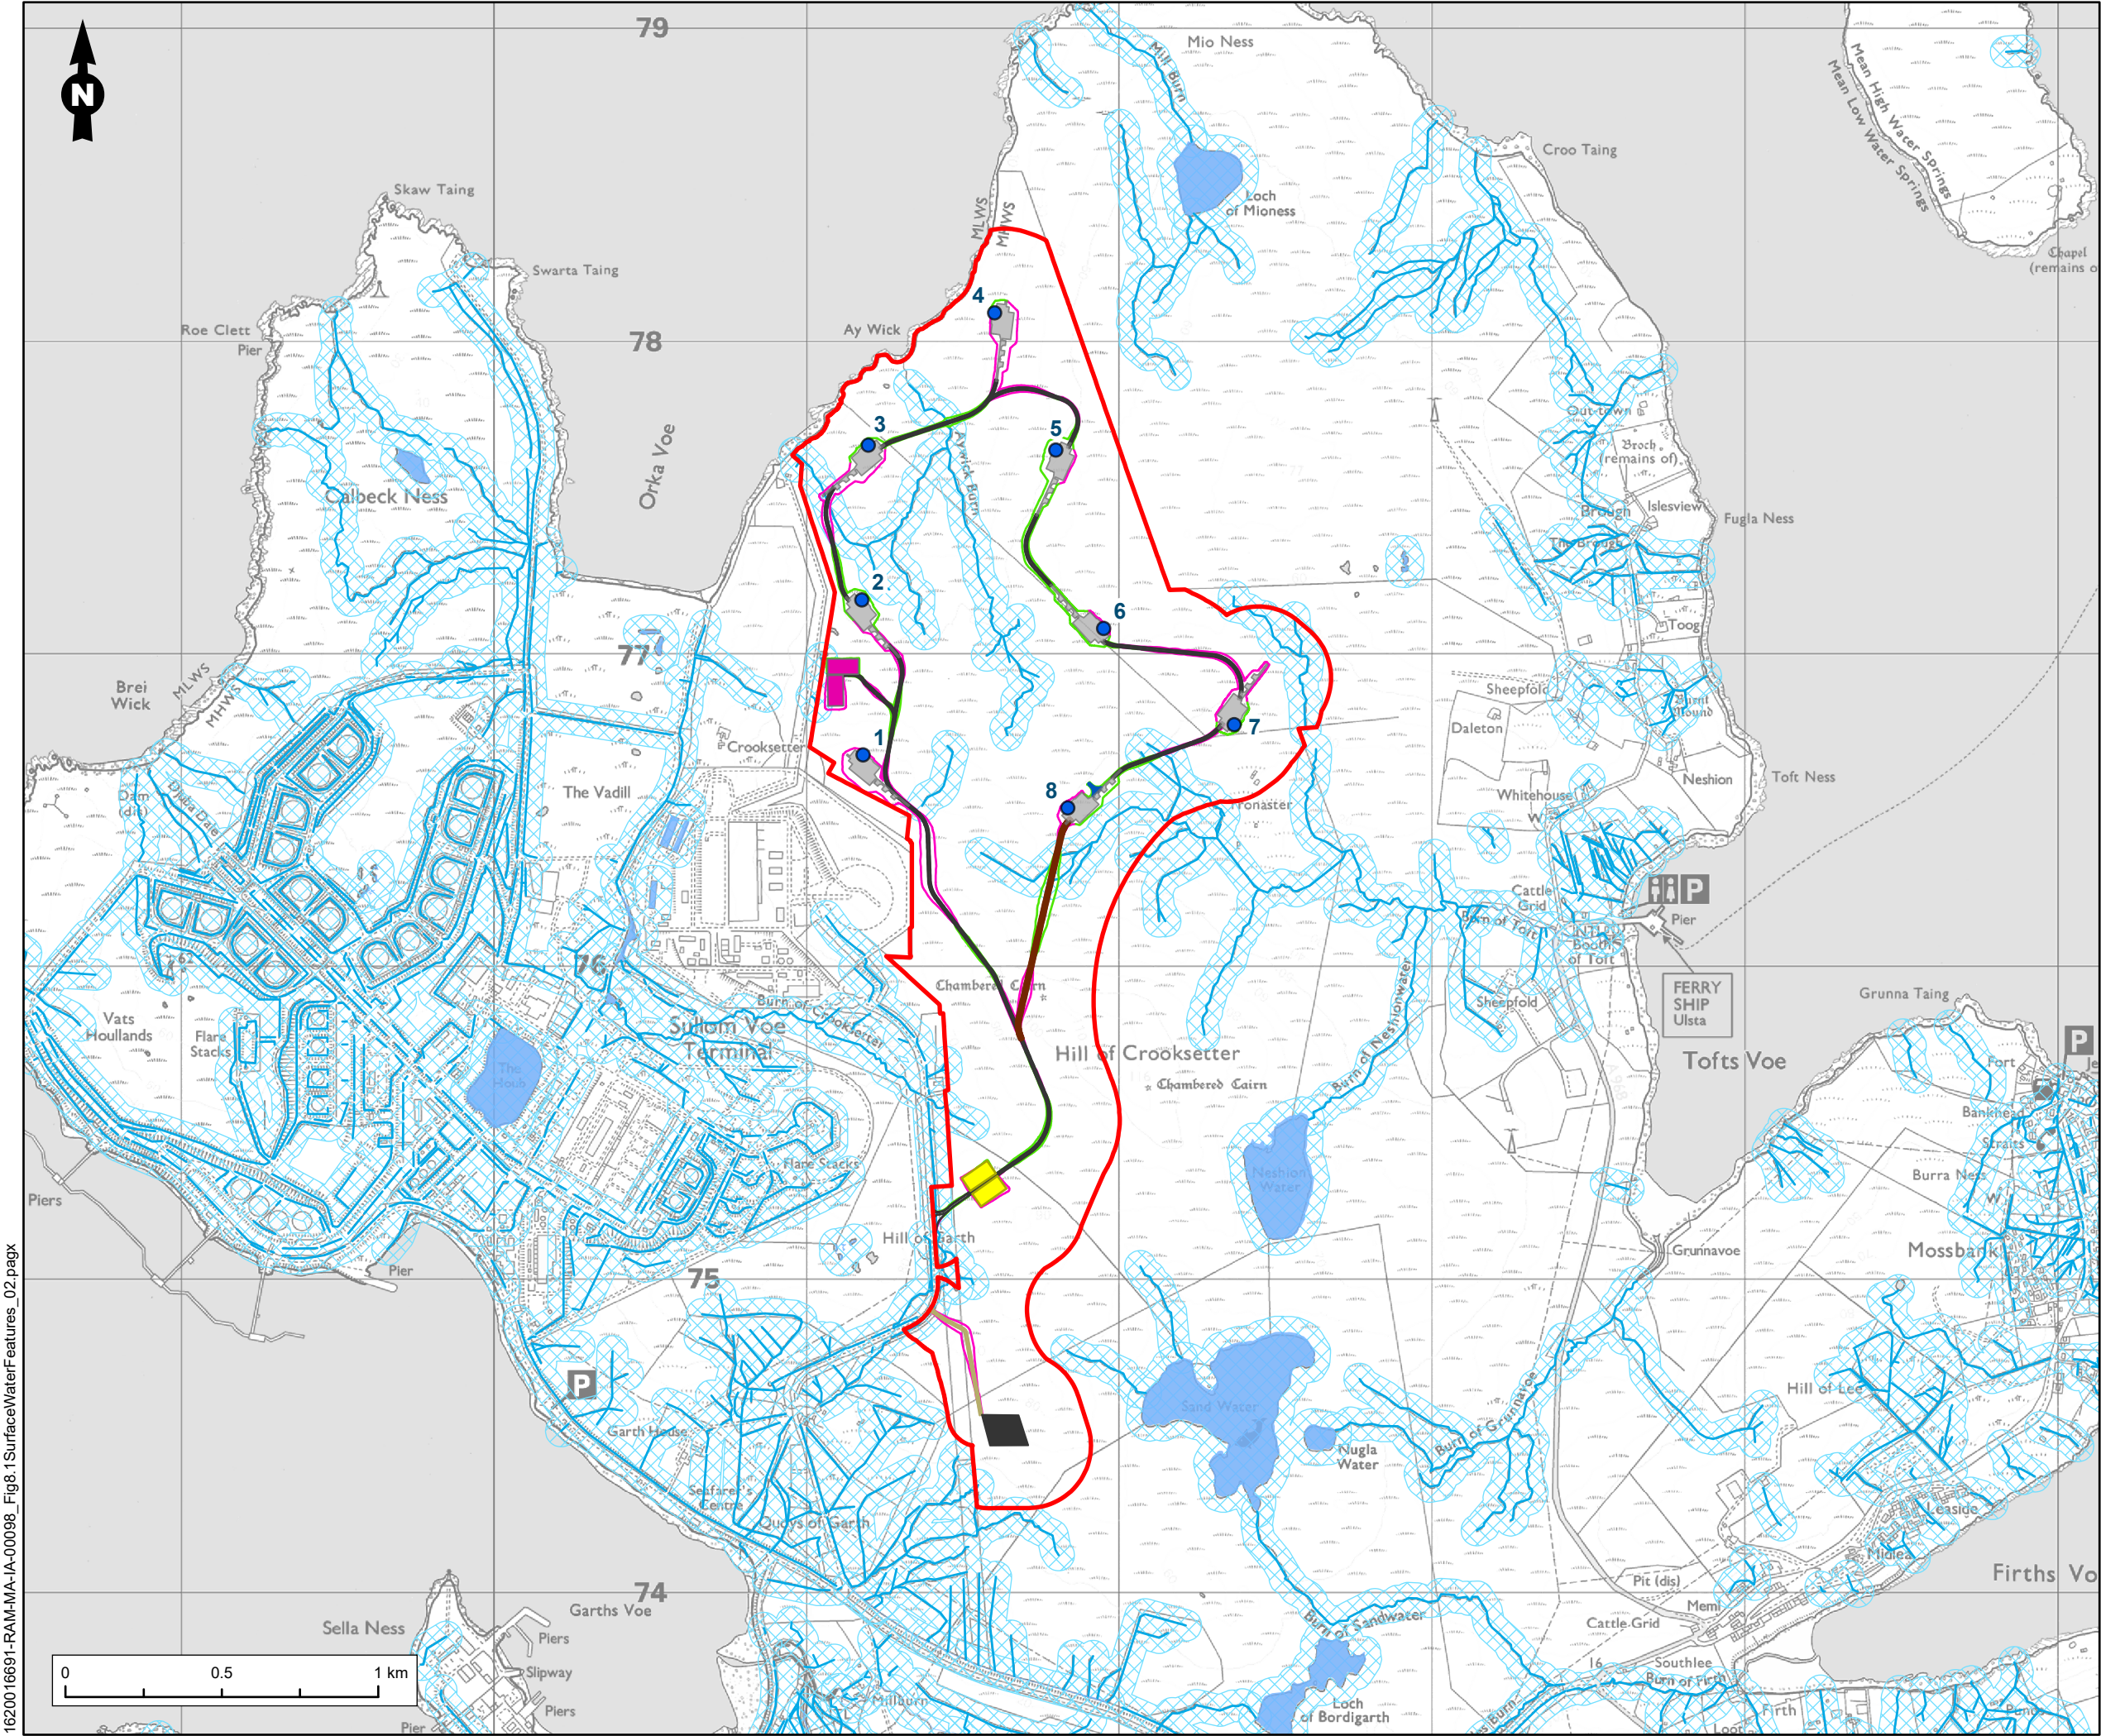

Legend

- Application Boundary
- Proposed Turbine
- Proposed Hardstanding
- Proposed Substation, BESS and Lidar Area
- Proposed Construction Compound
- Proposed Borrow Pit Search Area
- Proposed Operation and Maintenance Access Track
- Proposed Access Tracks
- Proposed Turning Head
- Proposed Temporary Borrow Pit Access Track
- Earthworks - Fill
- Earthworks - Cut

Surface Water Features

- Watercourse
- Waterbody
- Watercourse & Waterbody 50 m Buffer

Figure Title
Surface Water Features

Project Name
Neshion Energy Park

Project No./Fily ID
1620016691 / REH2024N00248

Date April 2026	Figure No. 8.1	Revision 1.0
Prepared By RD	Scale 1:20,000 @A3	

Client
Neshion Ltd

1620016691-RAM-MA-IA-00098_Fig8.1SurfaceWaterFeatures_02.pag