


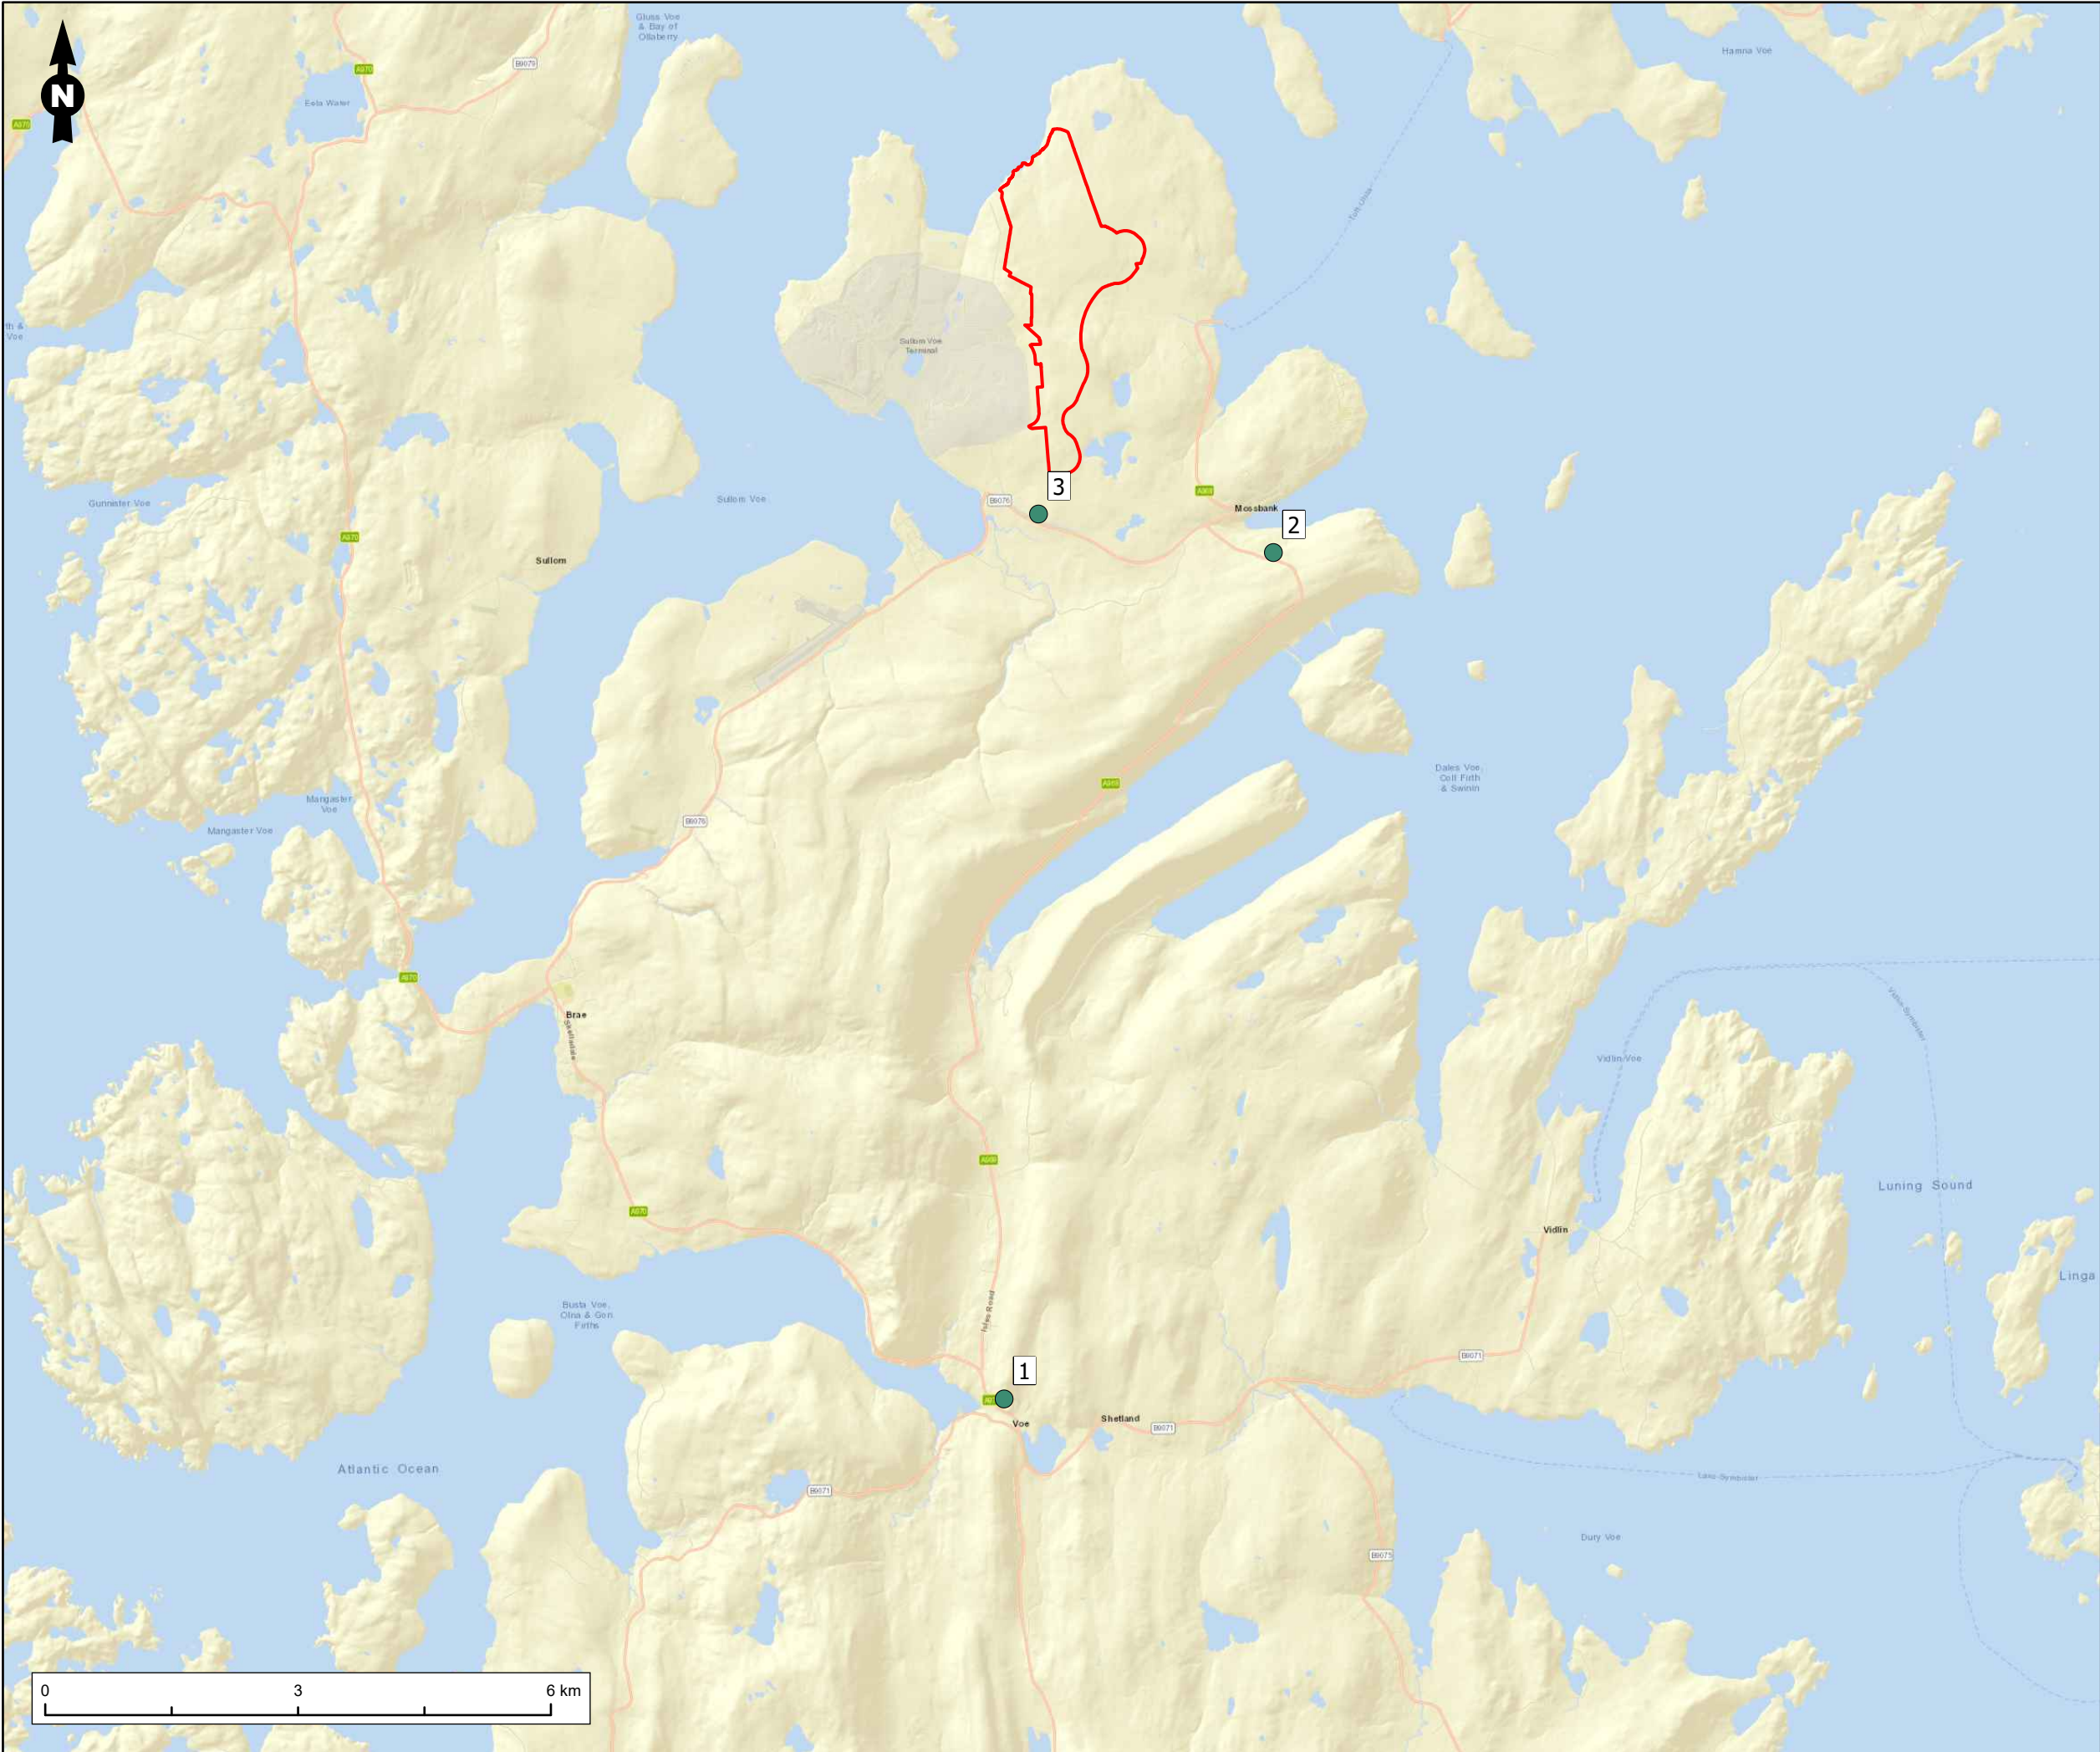

Application Boundary

Traffic Counters

Figure Title

Traffic Counter Locations

Project Name

Neshion Energy Park

Project No./Fily ID

1620016691 / REH2024N00248

Date

March 2026

Figure No.

9.2

Revision

1.0

Prepared By

TF

Scale

1:75,000 @A3

Client

Neshion Ltd

RAMBOLL